

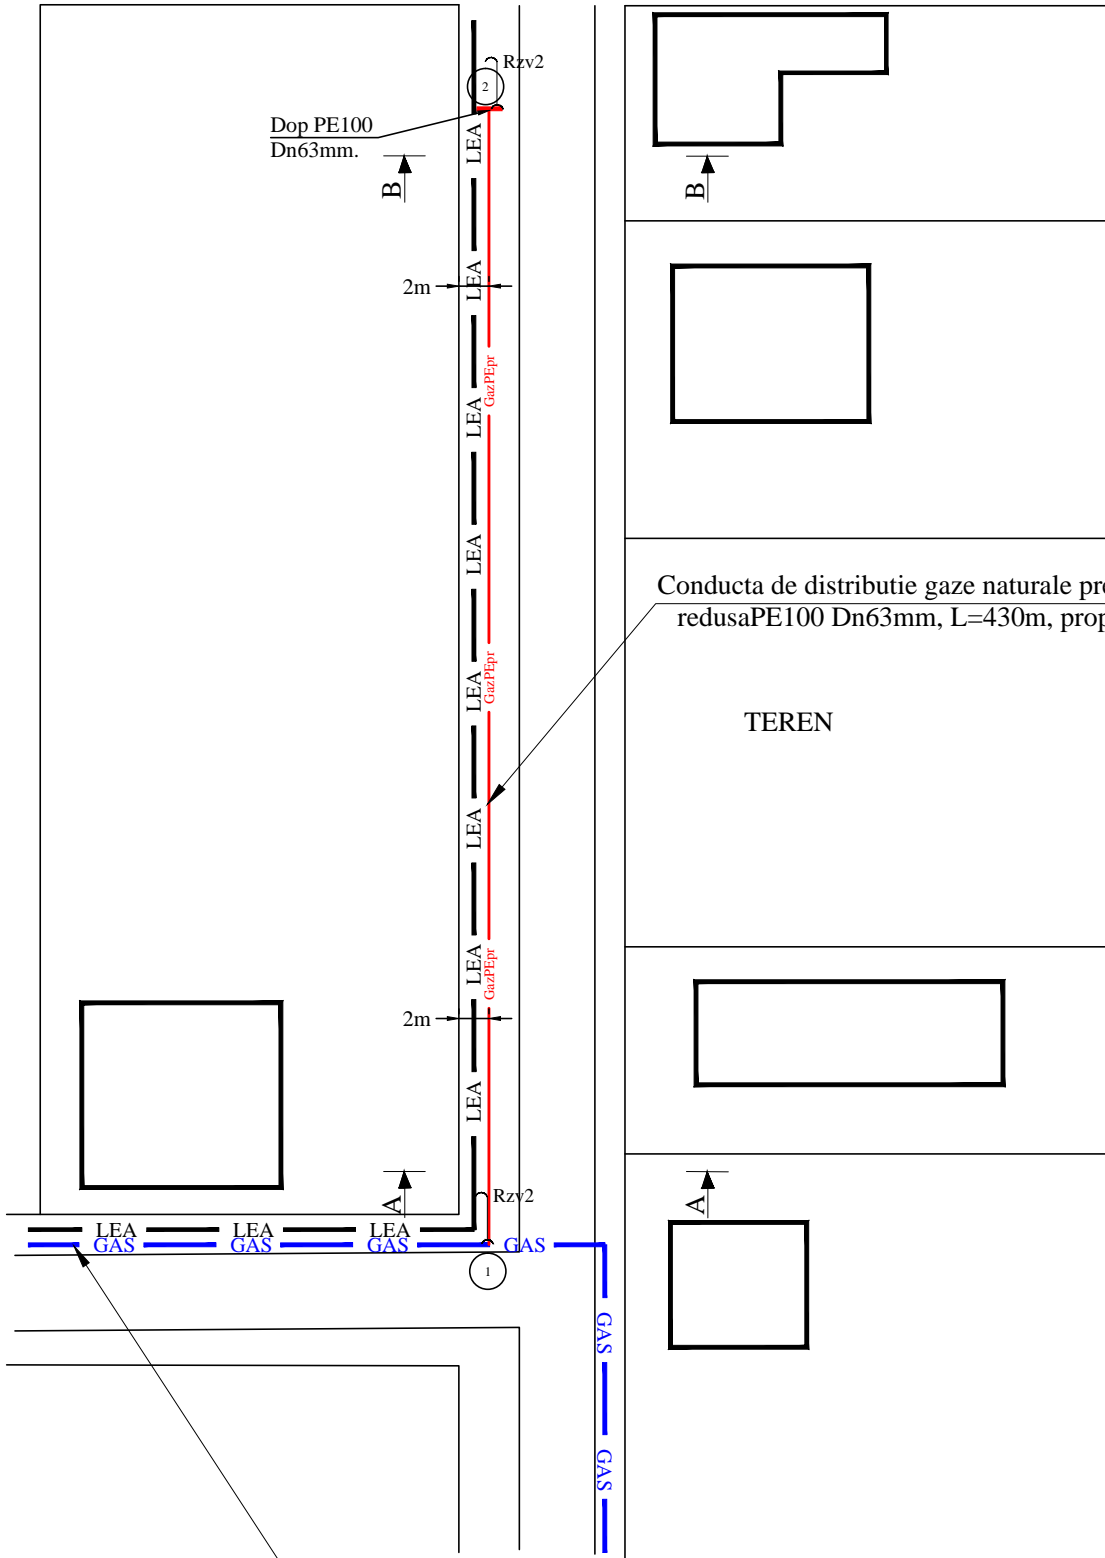



DETALIU EXECUTIE CAPAC
NOD 2

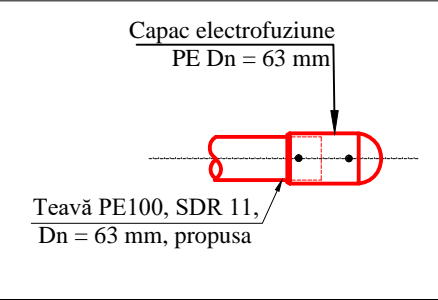


Conducta distributie gaze naturale,presiune
redusa PE100, SDR 11,Dn90 mm, existenta.

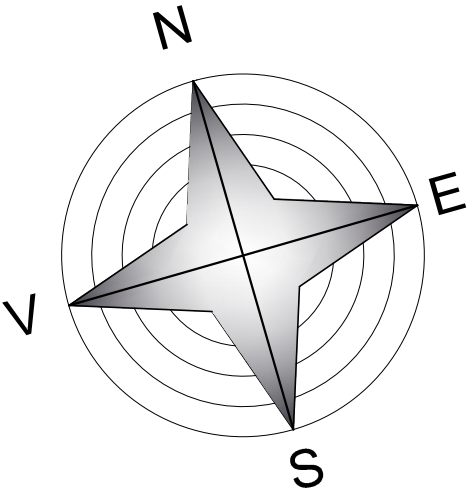


SECTIUNEA A-A
SCARA 1:100

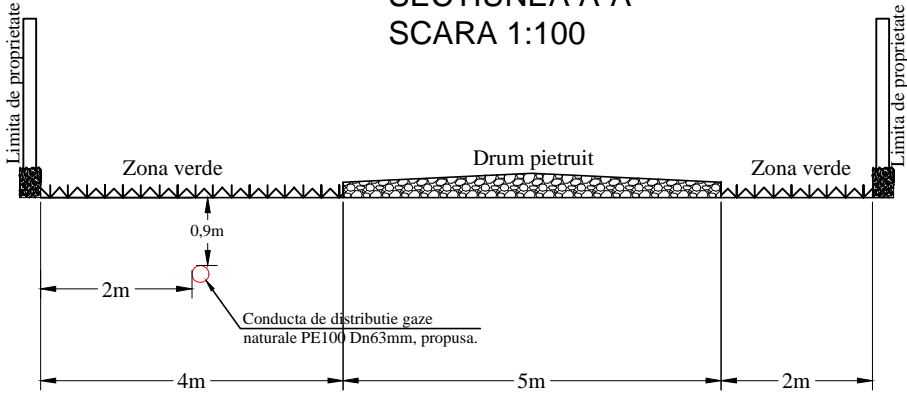

SECTIUNEA B-B
SCARA 1:100

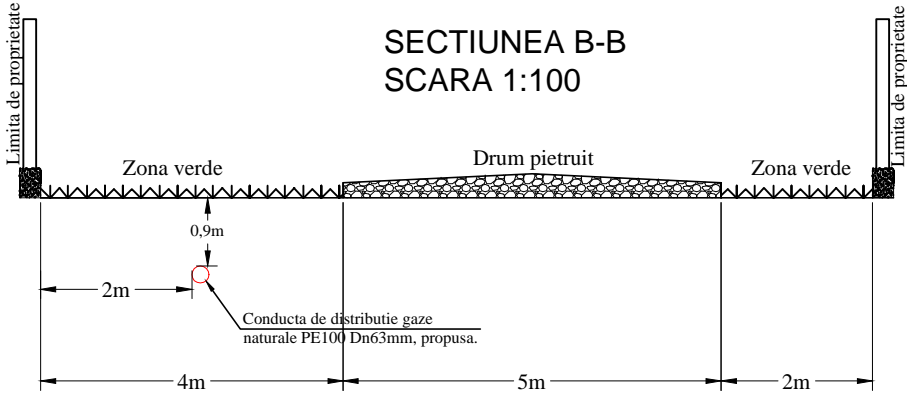


DETALIU CUPLARE NOD 1

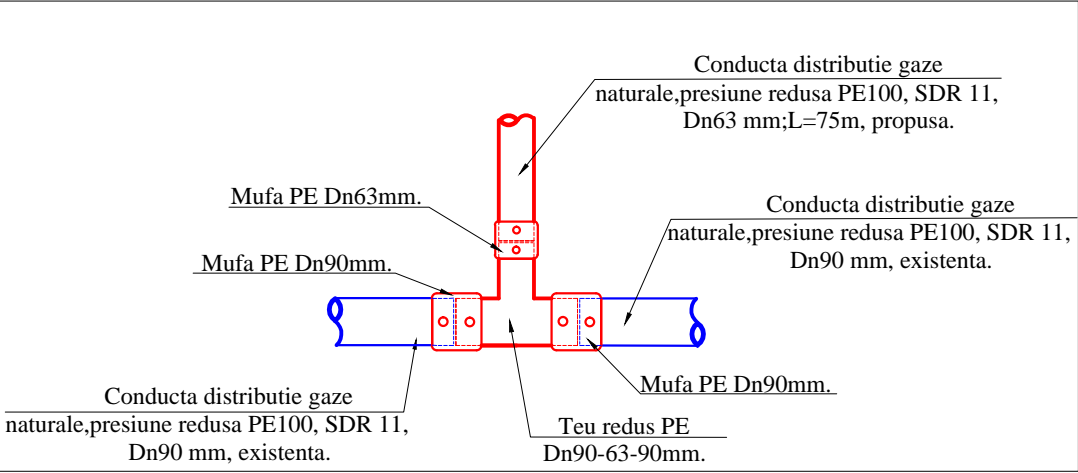

Legenda:

- GAS — Conducta de distributie gaze naturale de presiune redusa existenta
- GazPEpr — Conducta de distributie gaze naturale de presiune redusa propusa

VERIFICATOR	NUMELE	SEMNATURA	CERINTA	REFERAT/ EXPERTIZA NR.
 Colias Excellium Satu Mare, Str. Careiului, nr. 11 Parc Industrial Renovatio, Hala 2 nr. reg. com. : J30/314/2009, C.I.F. RO25414806 Tel/fax: 0261-839720 / 0743-649410, E-mail: colias_excellium@yahoo.com			EXTINDERE CONDUCTA DE DISTRIBUTIE GAZE NATURALE DE PRESIUNE REDUSA Loc. Vetis, Jud. Satu Mare	
			Beneficiar: Primaria comunei Vetis	
			PLAN DE SITUATIE STR. Teilor	
Denumire	Nume	Semnatura	SCARA:	NR. PROIECT
PROIECTAT	ing. Campean Horea		1:500	1A/2018
DESENAT	Iederan Alex		1:100	FAZA: S.F.
VERIFICAT	ing. Campean Horea			PLANSA NR:
DIRECTOR	Junjan Cristina		2018	6