



# PROFIL TRANSVERSAL TIP

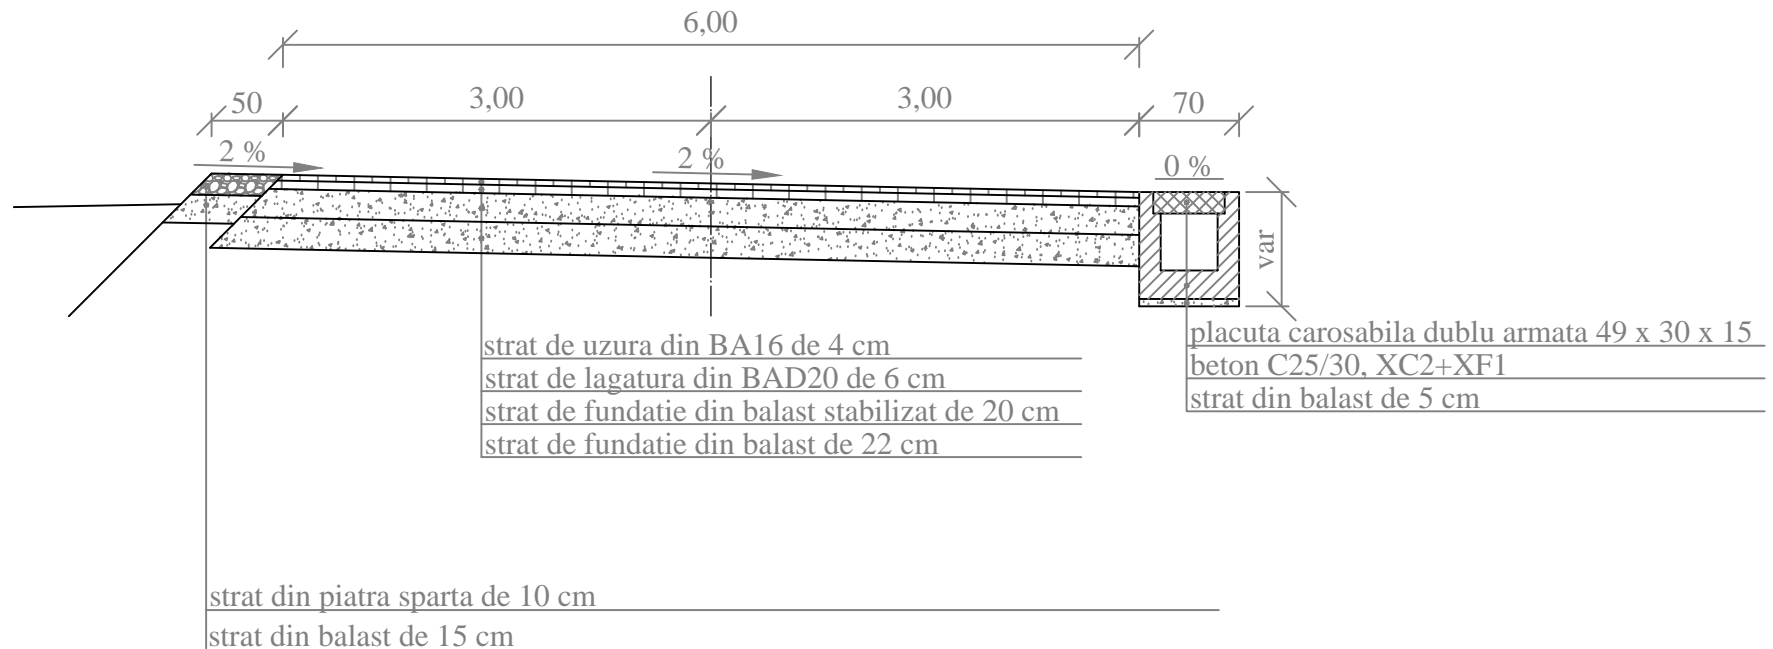


sc 1:50



## DETALIU RIGOLA CAROSABILA

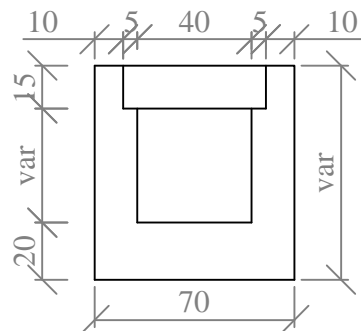sc 1:25



<b>SVA</b>    <b>ASISTEH S.R.L.</b> <small>proiectare si consultanta</small>		MODERNIZARE SI REABILITARE STRADA MIHAI EMINESCU, COM. PAULESTI, LOC. PAULESTI, JUD. SATU MARE BENEFICIAR: COMUNA PAULESTI		contract: <b>04/2018</b>
Grafica:	ing. Vlad SUSAN	<b>PROFIL TRANSVERSAL TIP</b> km 0+078,41 - 0+267,19		faza:
Proiectat:	ing. Vlad SUSAN			<b>PAC</b>
Verificat:	ing. Vlad SUSAN			plansa:
Sef Proiect:	ing. Vlad SUSAN			<b>5</b>
octombrie 2018		scara: 1:50, 1:25		