


PLAN DE INCADRARE IN ZONA

Scara 1:5000

A imobilului cu nr. cadastral: 159434 din C.F. nr. 159434-Satu Mare
din mun. Satu Mare - intravilan, jud. Satu Mare

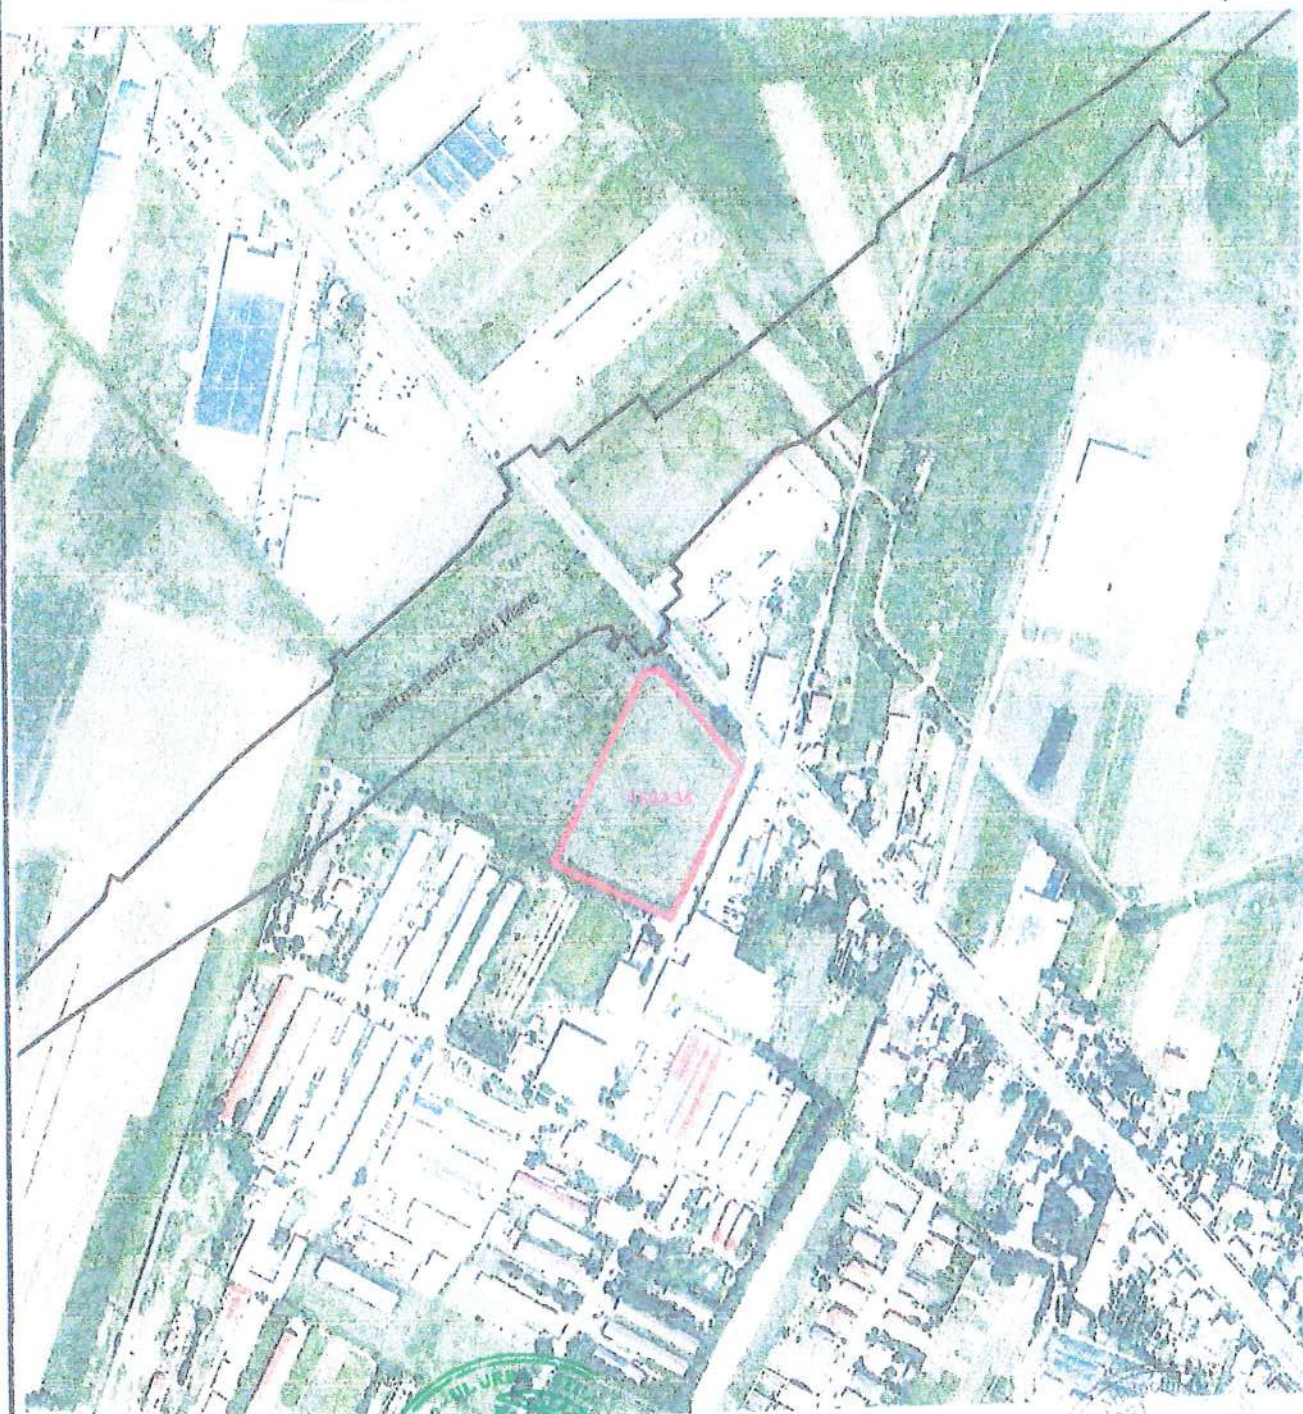

ZONA STUDIATA



| | | | | | |
|----------------------------------|----------------------|----------|-------|--|-----------------------|
| B.I.A. ESZTER MAGDA BENOVSZKY | | | | Beneficiar: S.C.FBC FLOWERS S.R.L | NR. PROIECT 2/2023 |
| | | | | CONSTRUIRE SPATII DE DEPOZITARE SI BIROURI P,P+1 nr cad 159434 mun SATU MARE ZONA STR AUREL VLAICU | FAZA: P.U.Z. |
| SPECIFICATIE | NUME | SEMNAURA | SCARA | INCADRARE IN ZONA | PLANSĂ NR. A/1 |
| SEF PROIECT | arh.Pop Benovszky M. | | | | |
| PROIECTAT | arh.Pop Benovszky M. | | DATA: | | |
| DESENAȚ | arh.Pop Benovszky M. | | | | |